
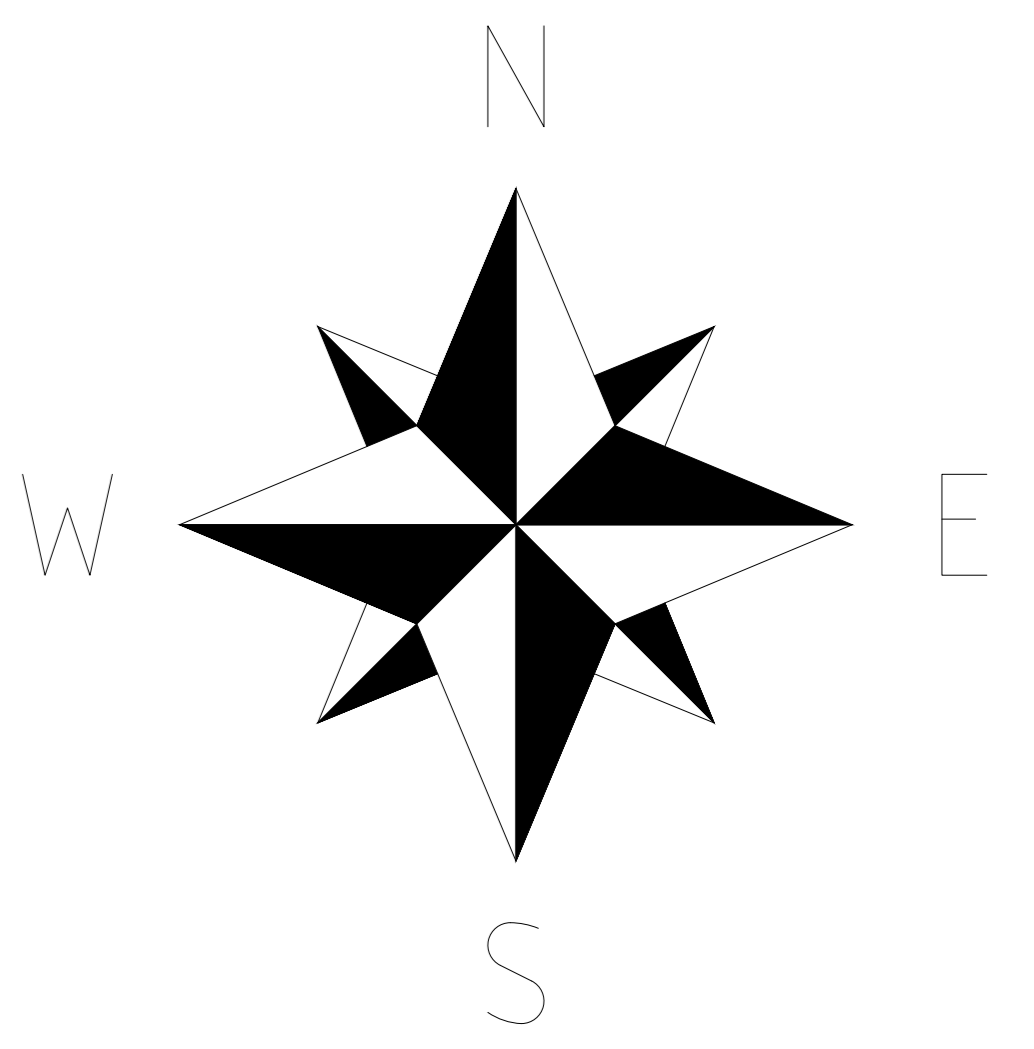
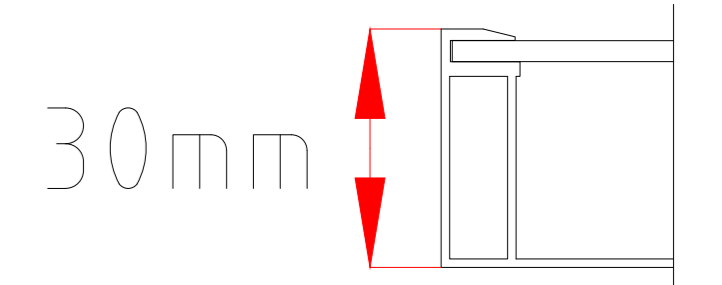


Nom. PV power MWp (DC)	67,3
Nb. of PV modules	109 440
PV module	66HL4M-BDV
Nom. Inv. Power kVA (AC)	350
Nb. of inverters	154
Inverter	SG350HX
Tilt	30
Azimuth	South
Pitch m	10
Installation	Ground mounted
Nom. Transformer capacity MVA	10 x 5 MVA

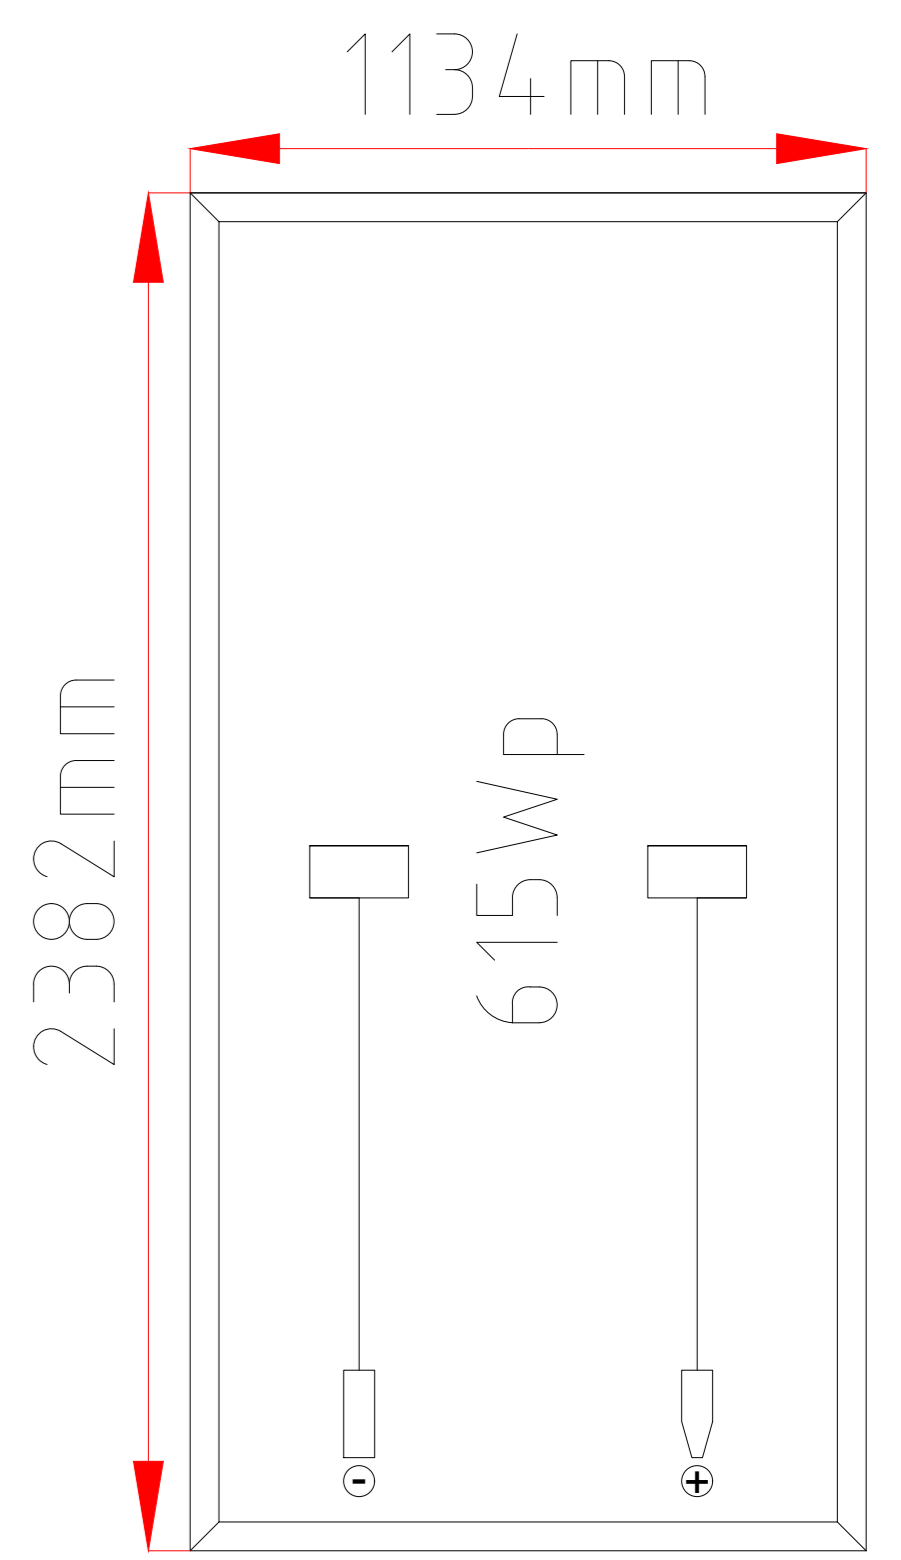

DRAWING TYPE	Layout	SIZE	A0	PAGE	-
DESIGN PHASE	Preliminary	SCALE	1: 2000		
DESIGNER	MH	DATE	04.10.2024		

REV.	Design.	Date	TITLE
			West-Wind
			SITE
			Haarajoenneva
			Perho

SOLARIGO
 CONFIDENTIAL
 Laukaantie 4, 40320 Jyväskylä
 Puh. 010 209 1890 www.solarigo.fi